

100 50

1190

190 1000

250

100

750

100

1800

750

100


TRUCIOLATO SP 20 MM
MASELLO DI LEGNO


1200

BUSINATO PER PANNELLI

VERRO

10
60
20
50
50
190

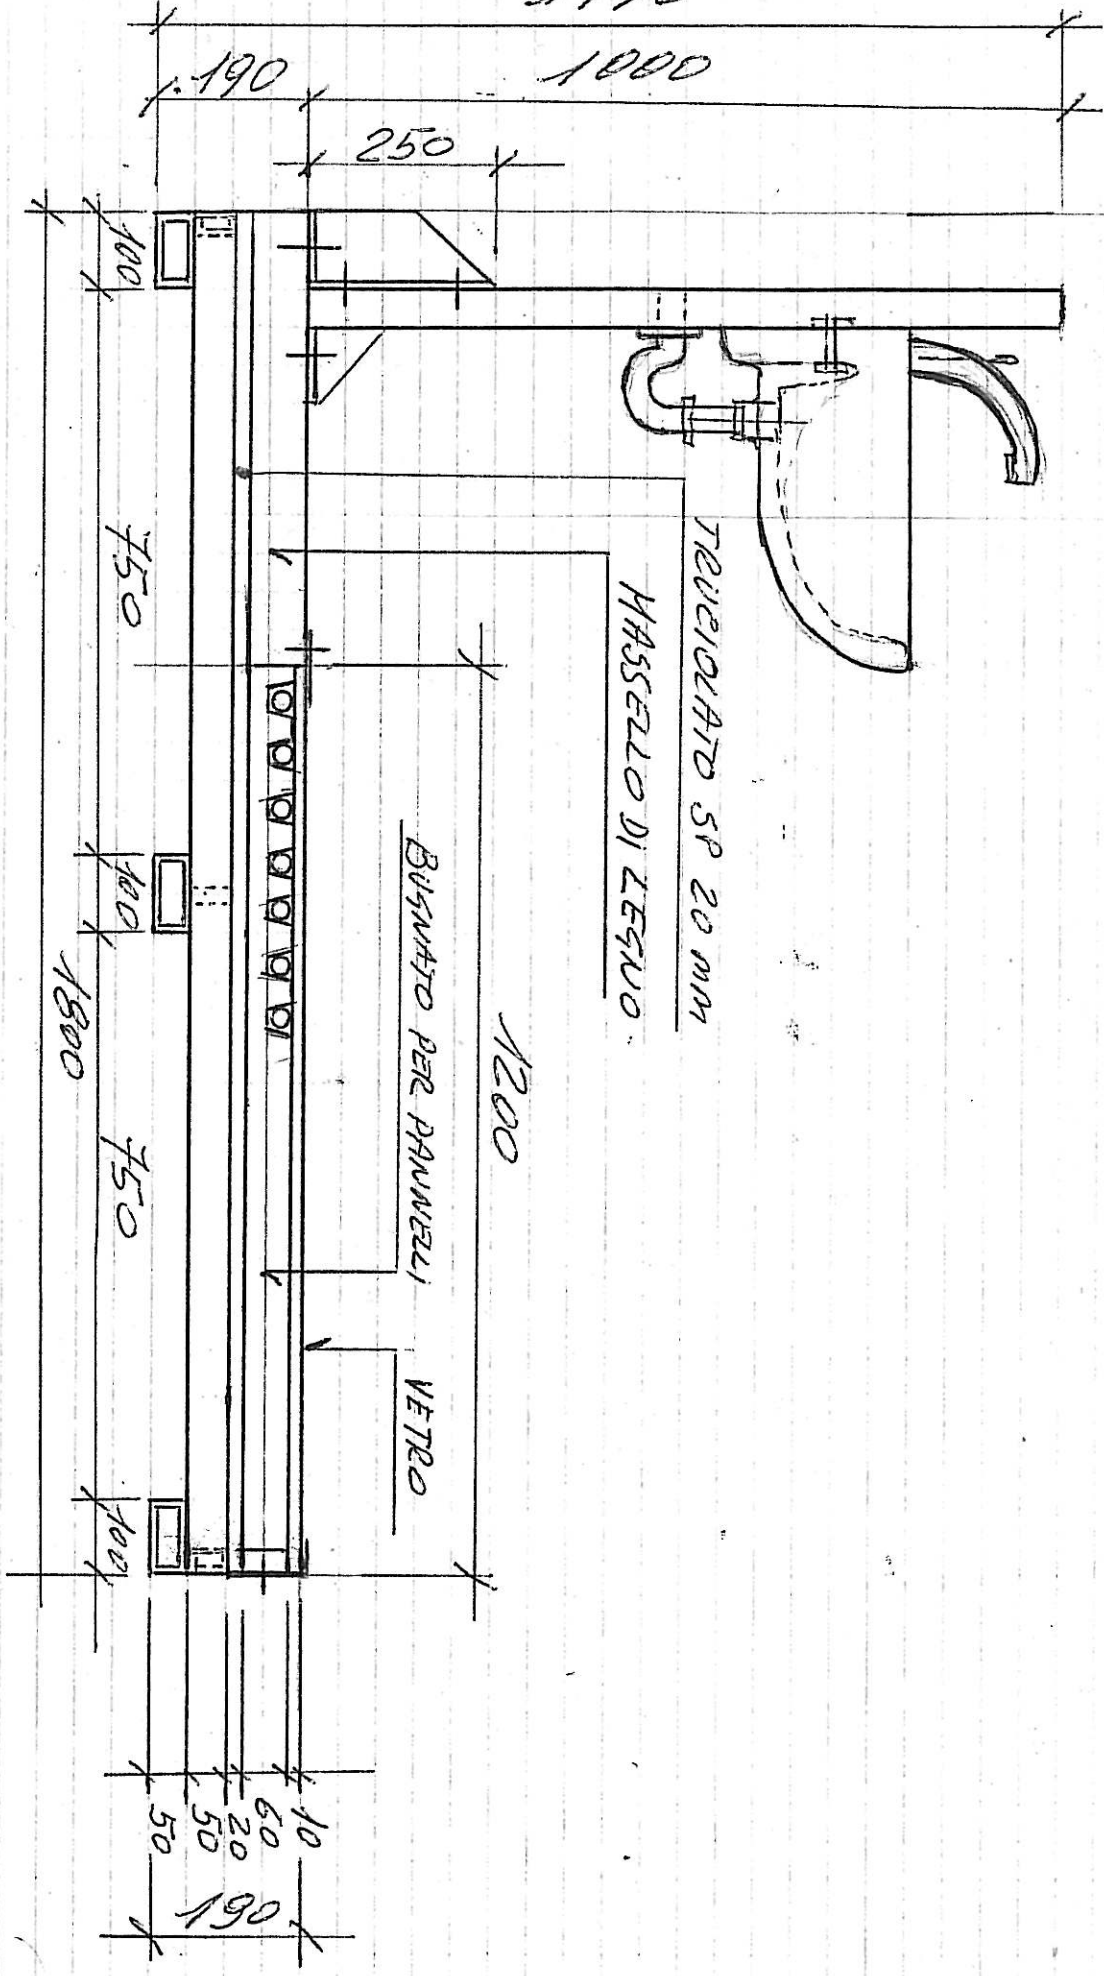

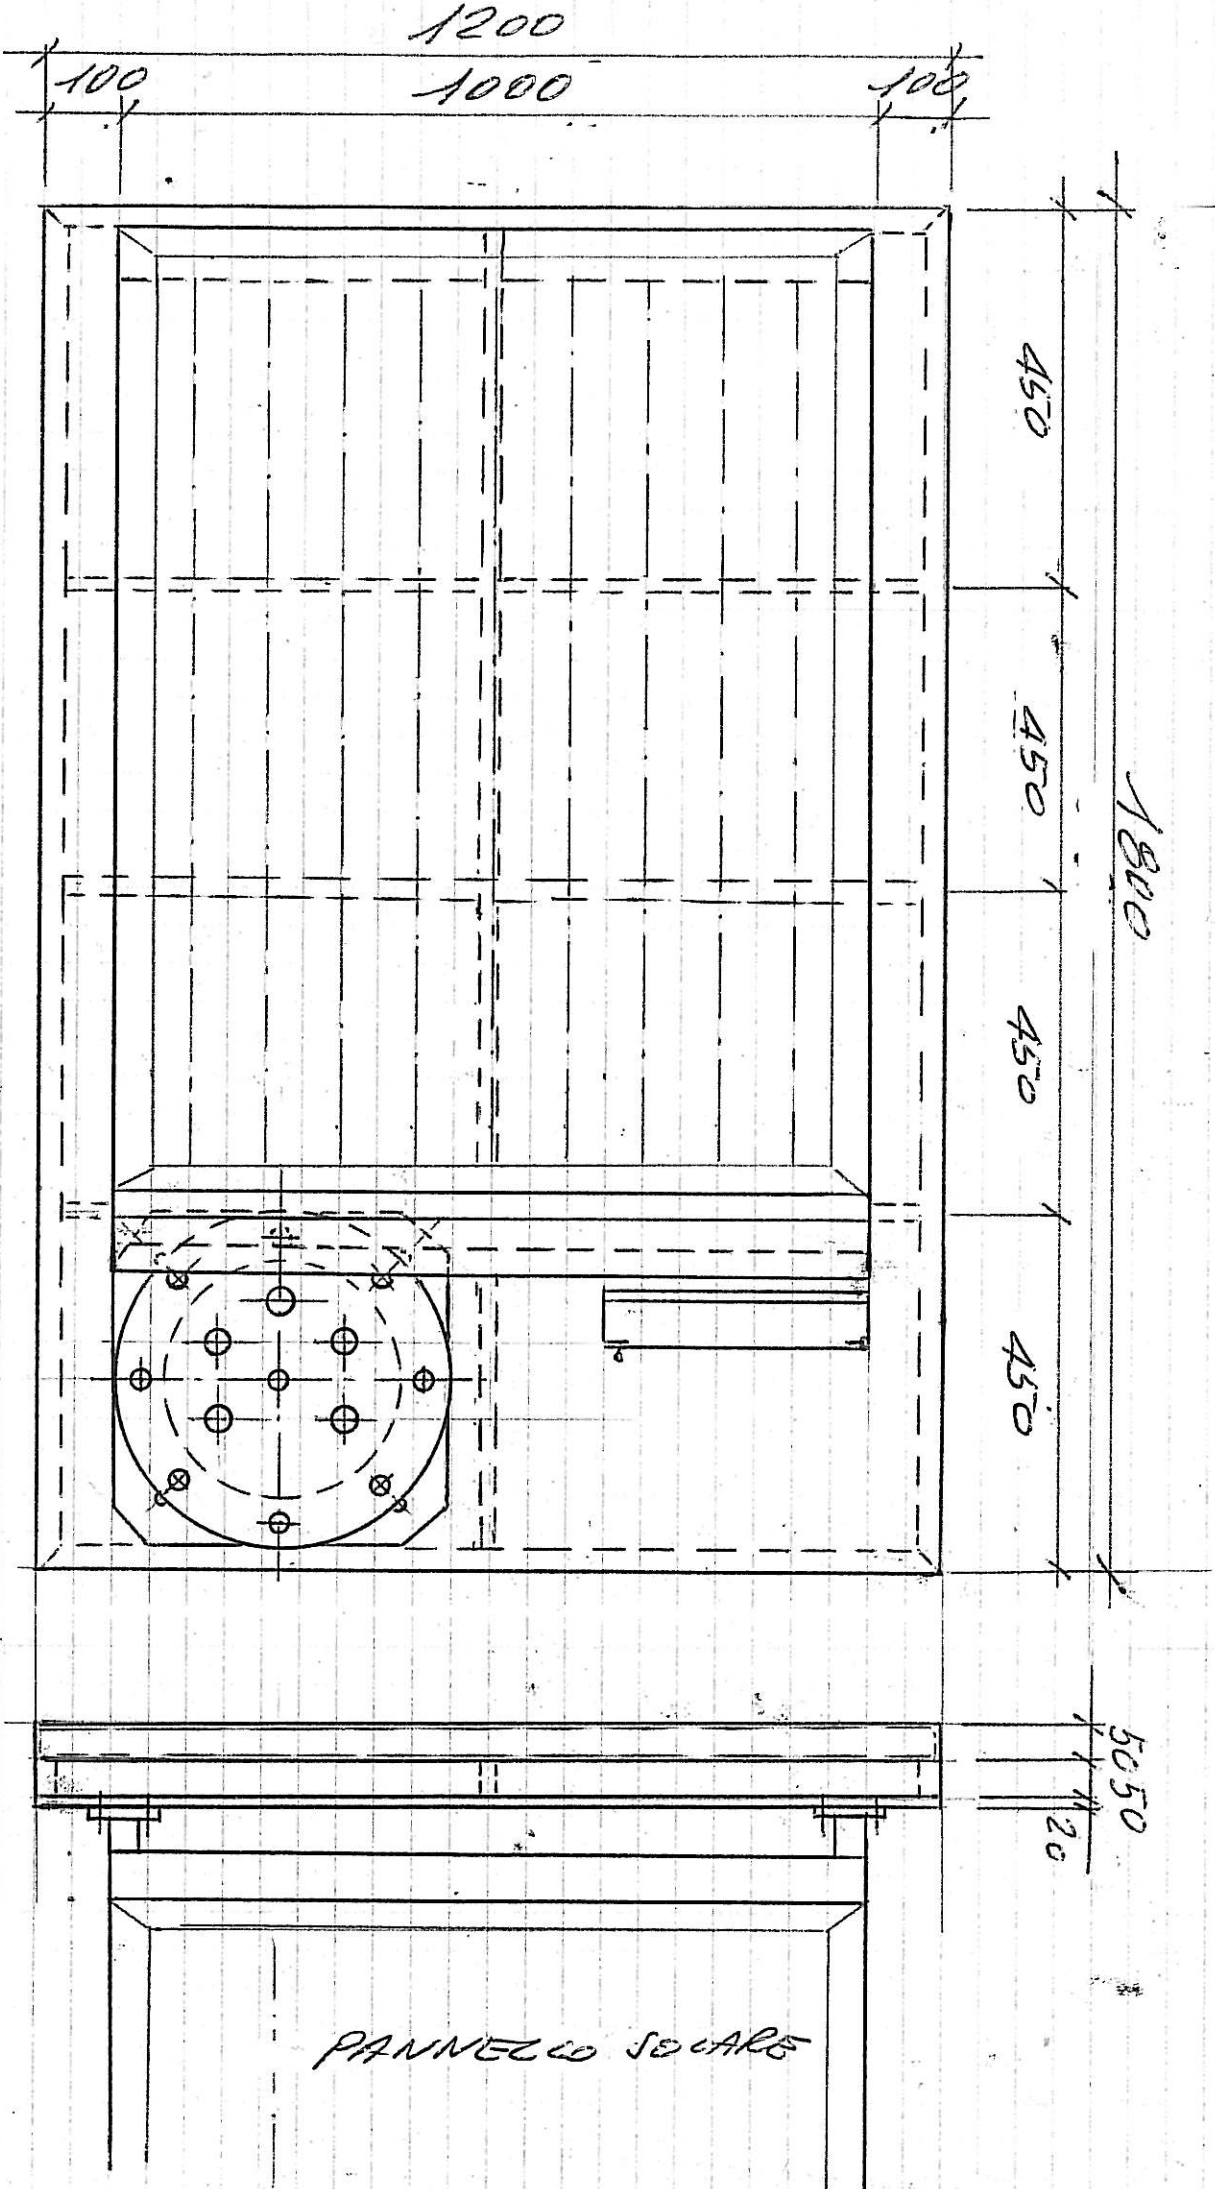

1200

1000

100

100

450

450

450

450


1800

5050

20

PANNELLO SOCCO

PIANTA

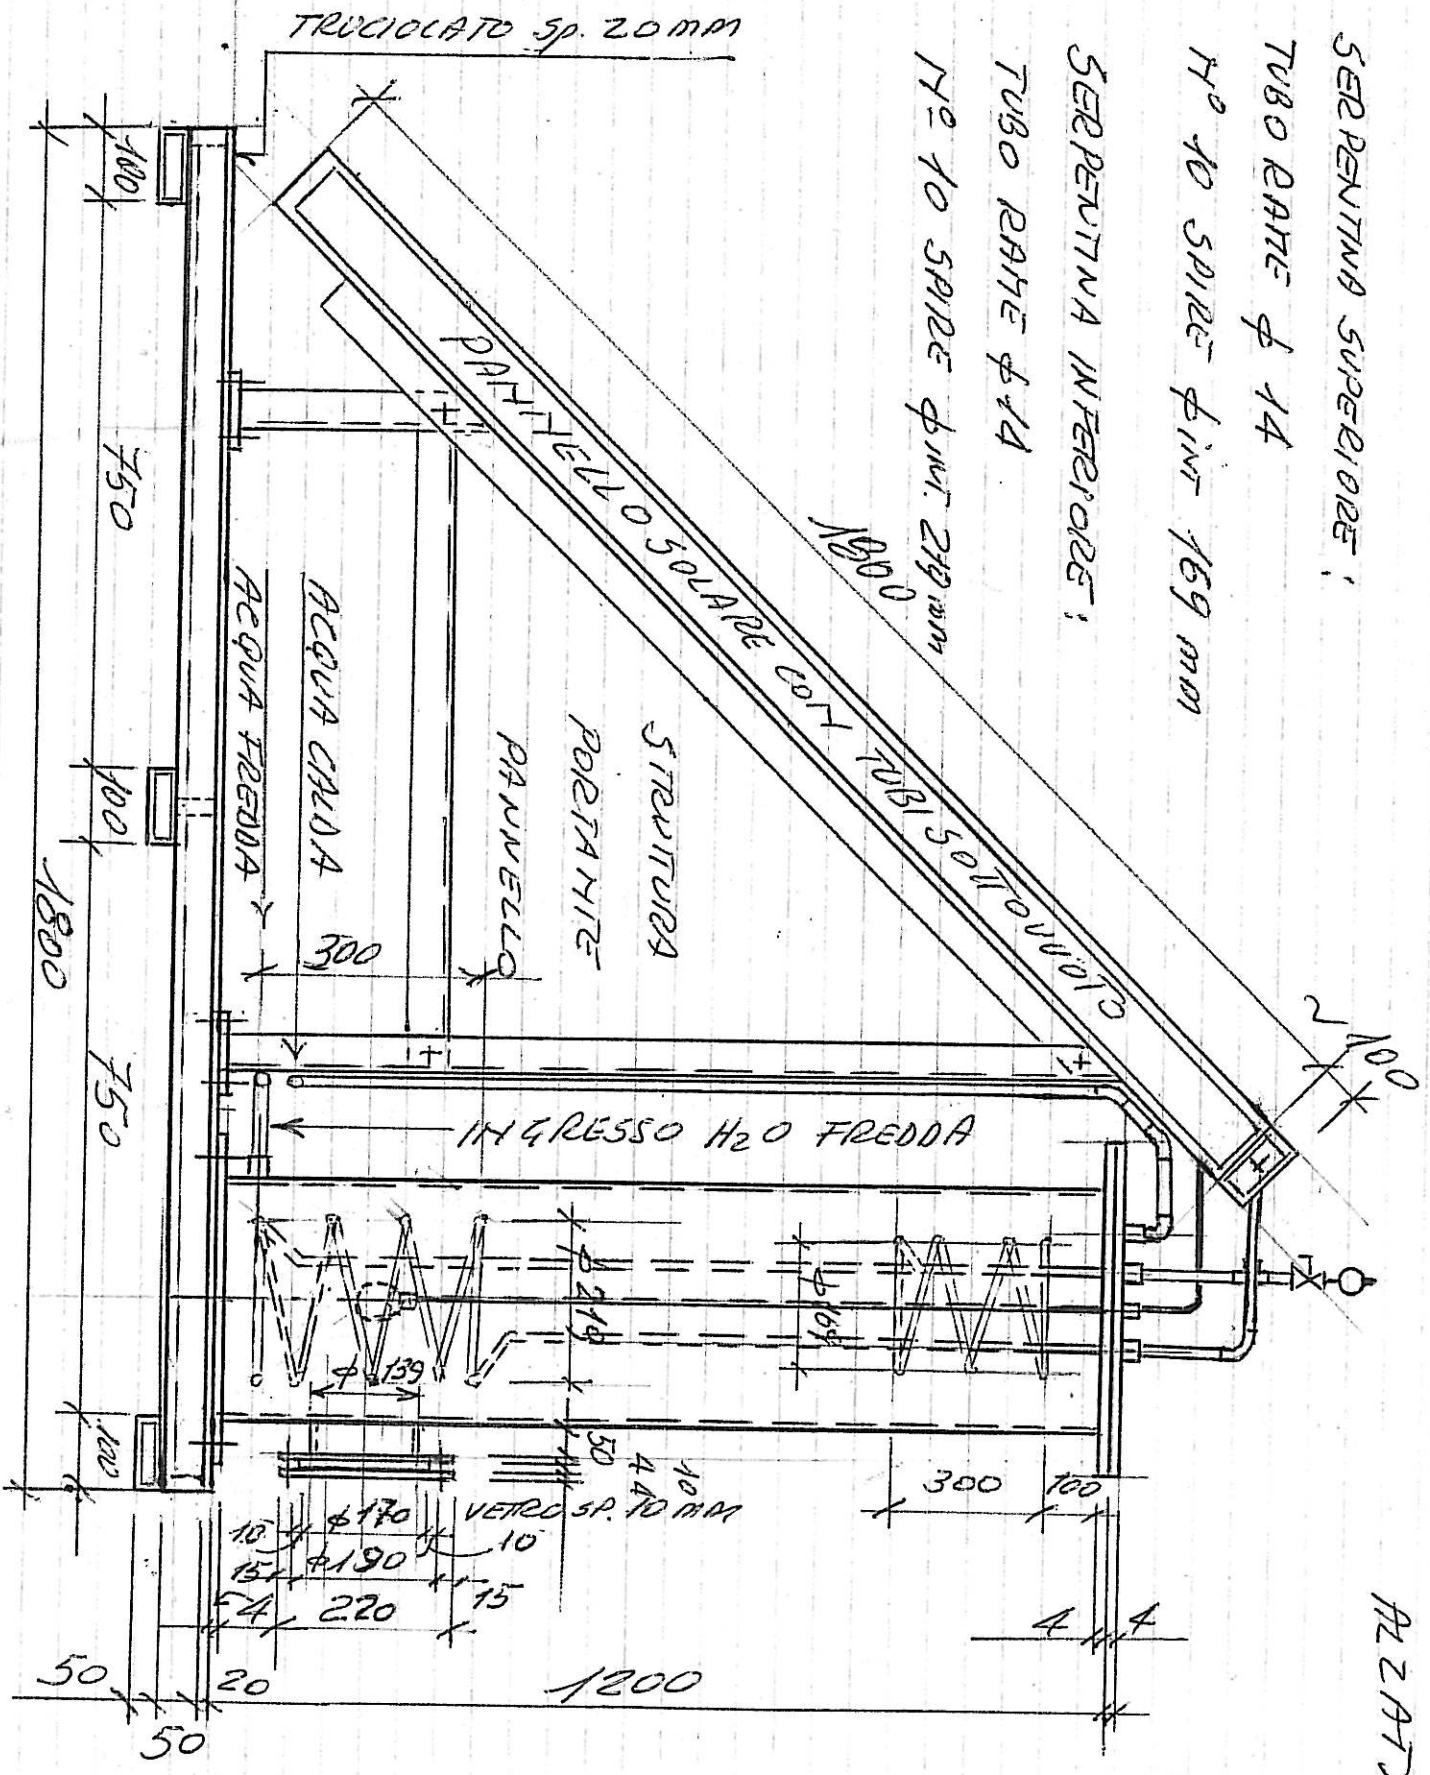

SERPENTINA SUPERIORE;

TUBO RAME ϕ 14

H^o 10 SPIRE ϕ INT. 159 mm

SERPENTINA INFERIORE;

TUBO RAME ϕ 14

H^o 10 SPIRE ϕ INT. 219 mm

1800

AZZATA